



PLANO B/917 T 2150	MEP.
DIQUE 18000 TONS	DIQUE 180
TSAKOS INDUSTRIAS NAVALES	
* AV. GPAL. RCADEAU 2027 MONTEVIDEO	
FECHA 12/9/1988	ESCALA 1:500
DIR. R. Palma	REV.
	DESENHO TSAKOS INDUS
	PLANO Nº B/917T

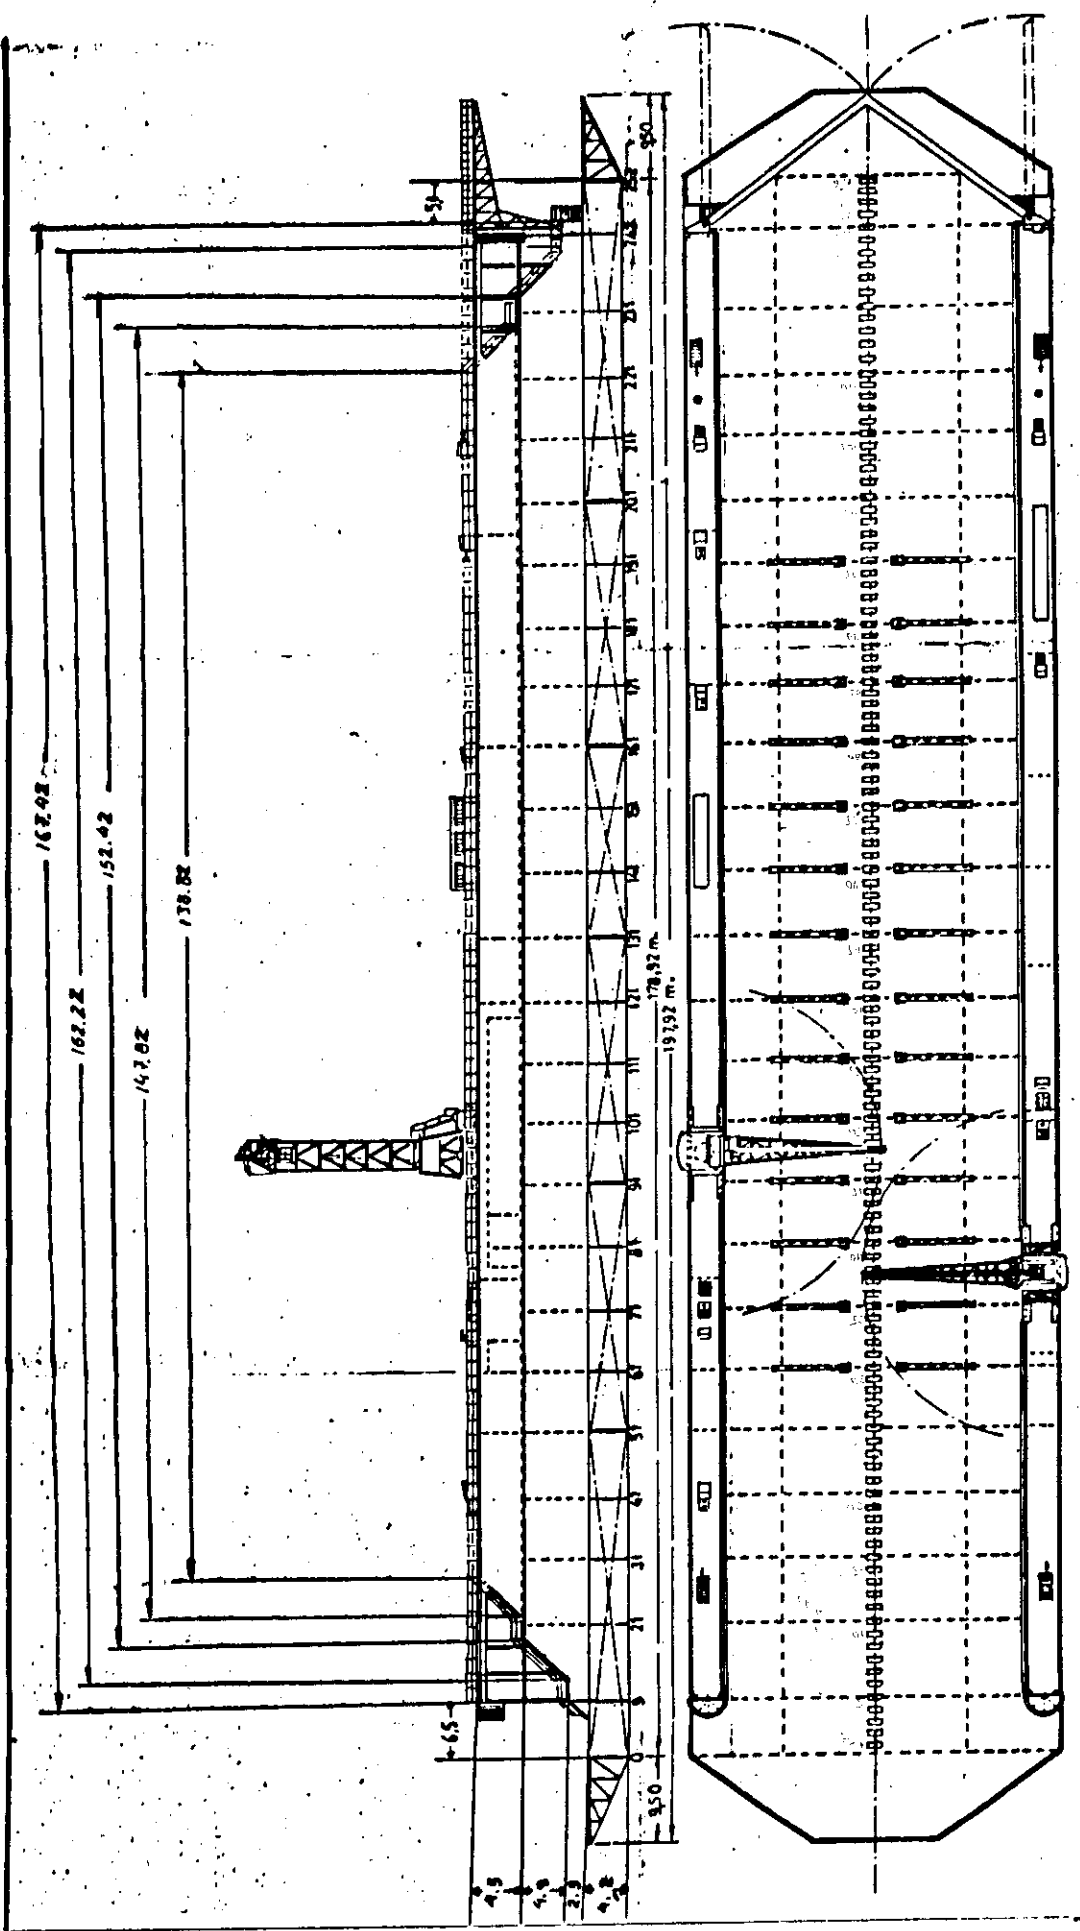

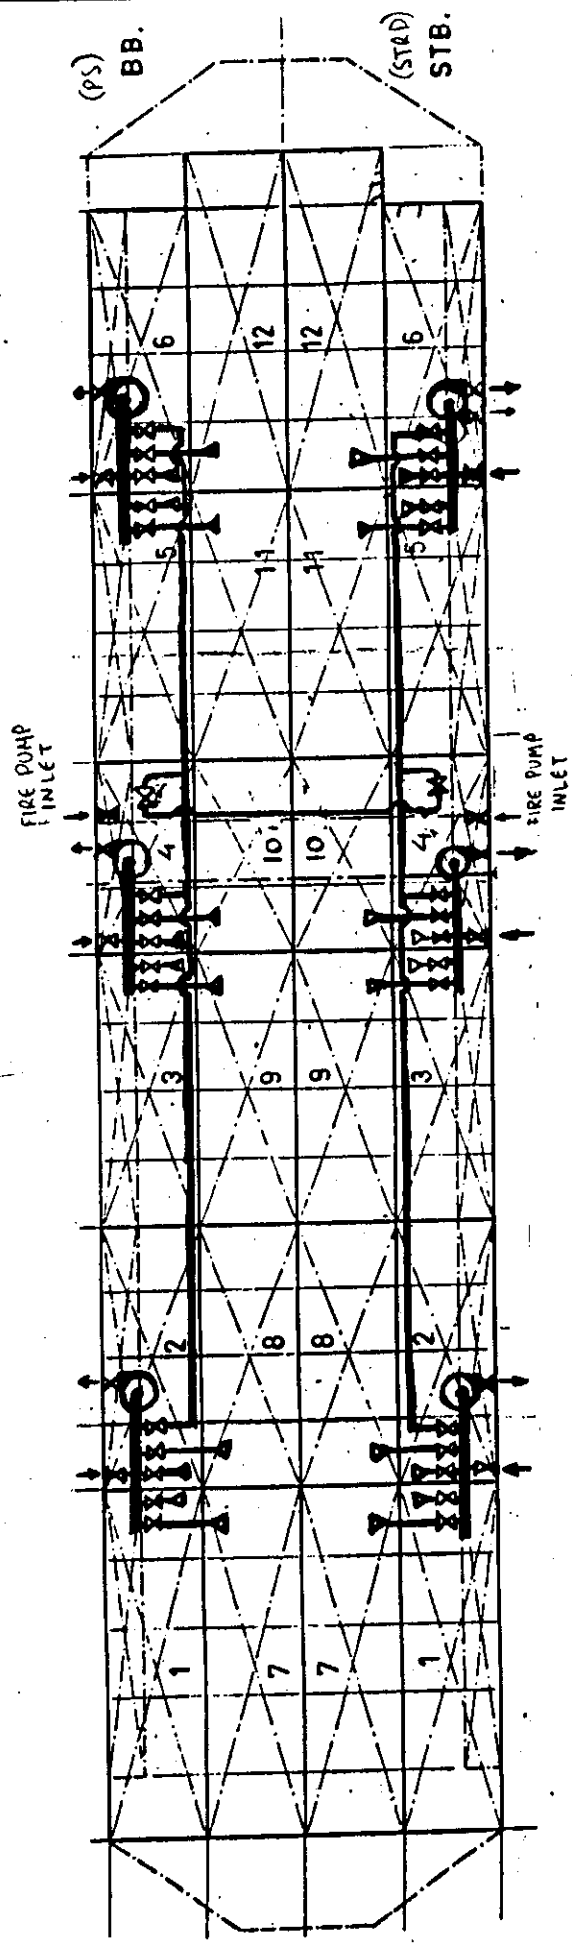

BALLASTING PIPES ARRANGEMENT